




EXHIBIT 'A'

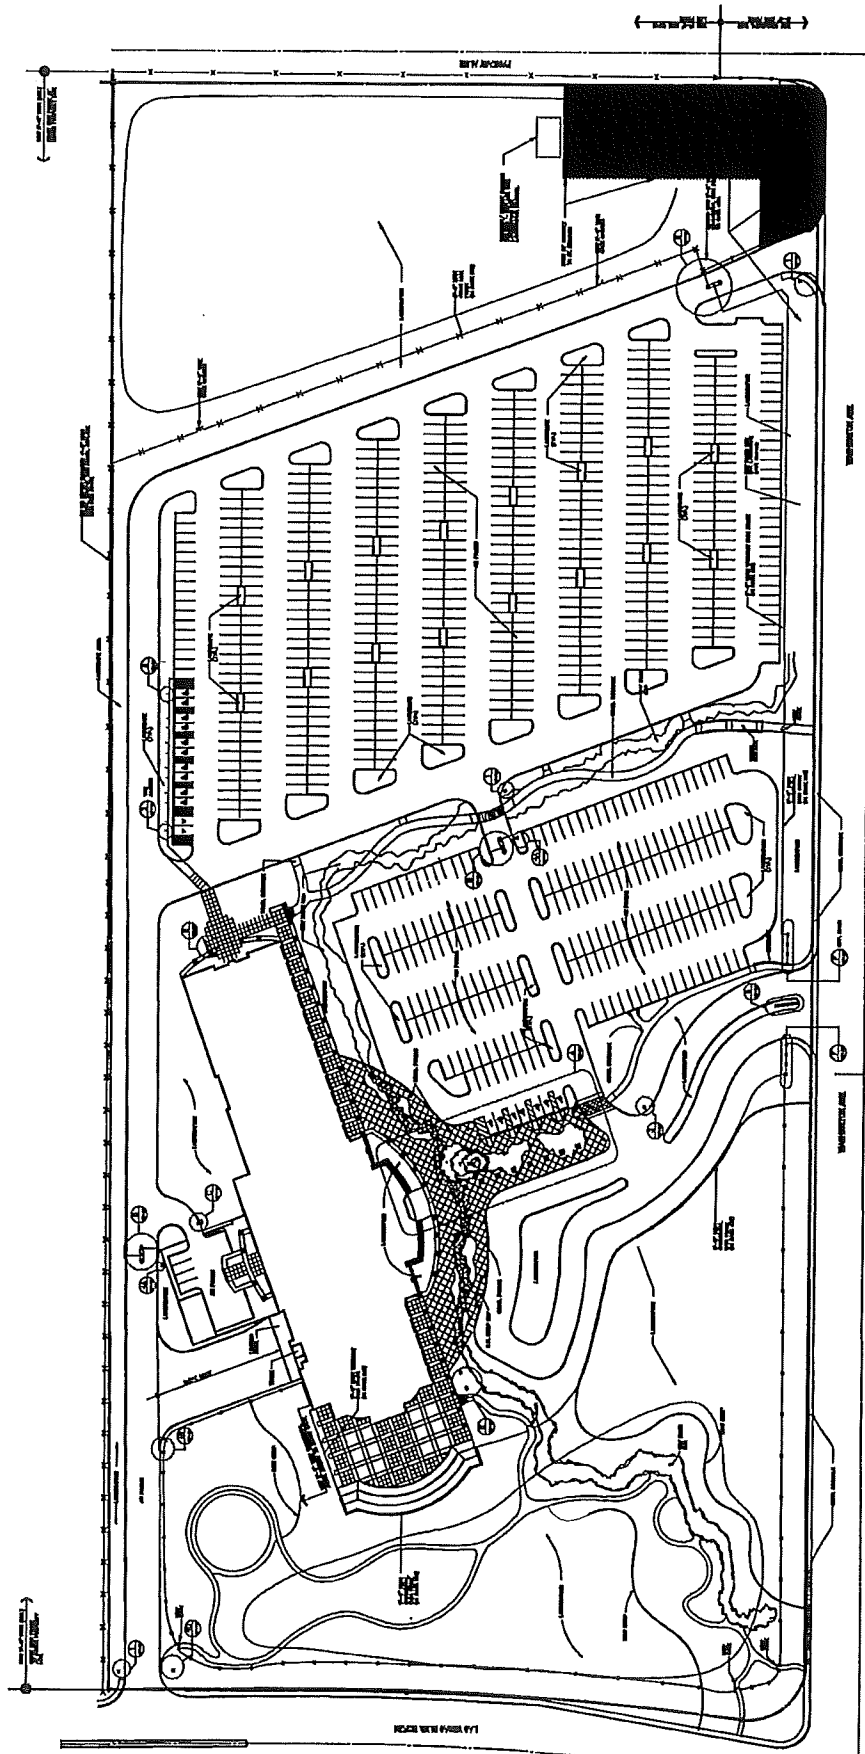

**LEGEND**

X-X-X-X	INDICATES THE OTHER SIDE FORCE FROM TO APPLICABLE
□	INDICATES THE OTHER SIDE FORCE FROM TO APPLICABLE
○	INDICATES THE OTHER SIDE FORCE FROM TO APPLICABLE
—	INDICATES THE OTHER SIDE FORCE FROM TO APPLICABLE
■	INDICATES THE OTHER SIDE FORCE FROM TO APPLICABLE

ARCHITECTURAL SITE PLAN  
SCALE: 1" = 30'-0"