



1
S2.0 **EXISTING SPILLWAY SECTION**
N.T.S.

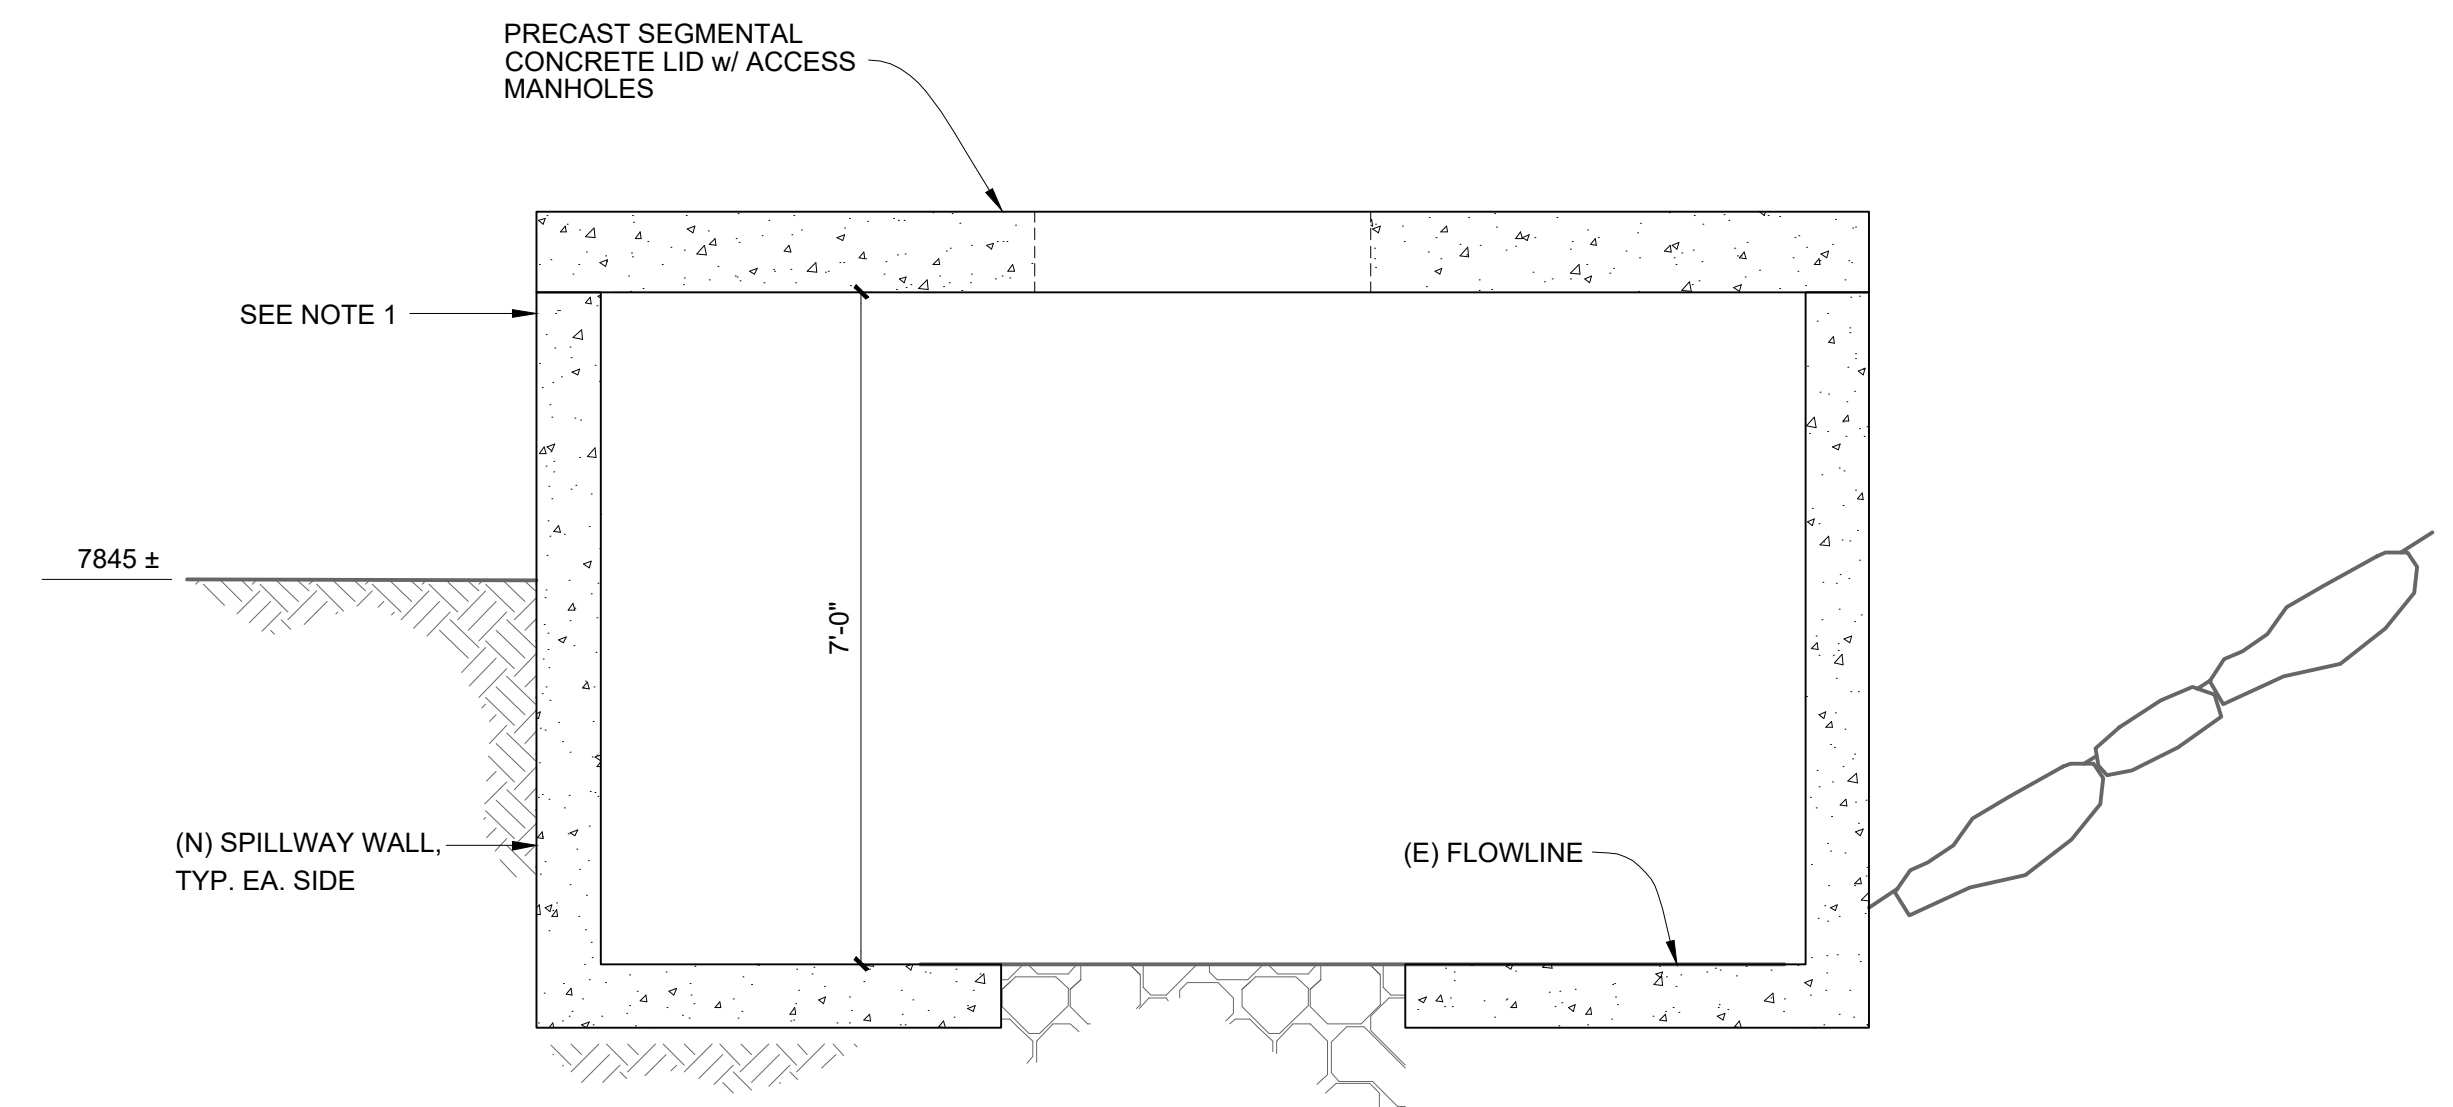

2
S2.0 **UPGRADED SPILLWAY SECTION**
N.T.S.

NOTES: 1. PROVIDE AESTHETIC TREATMENT AND / OR INTEGRALLY COLORED CONCRETE. TYPE OF AESTHETIC TREATMENT TO BE DETERMINED.

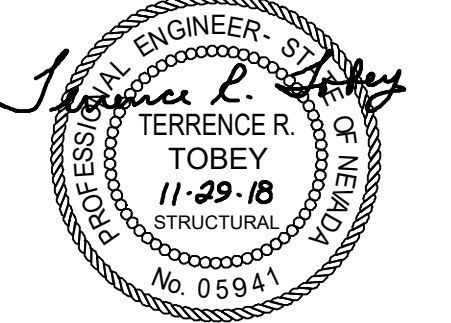

STATE OF NEVADA
MARLETTE LAKE DAM RESILIENT INFRASTRUCTURE PROJECT
CONCEPTUAL UPGRADES
SECTIONS & DETAILS
WASHOE COUNTY
NEVADA

REV	DATE	DESCRIPTION	BY

BAR IS 1 INCH ON ORIGINAL DRAWING
IF NOT ONE INCH ON THIS SHEET, ADJUST SCALES ACCORDINGLY

S2.0

DATE: NOV. 13, 2018
DRAWN BY: S.R.M.
DESIGNED BY: T.R.T.
CHECKED BY: -
JOB NO.: 9624.000
SHEET: 2 OF 3

PRELIMINARY
NOT FOR CONSTRUCTION
NOVEMBER 13, 2018

L:\proj\9624.000 - SRM - Cont. Application Assistance\Structure\Current Drawings\TopoBaa.dwg, S2.0, 11/29/2018 09:25 am amrntkcm